


FILE: PLOTTED:

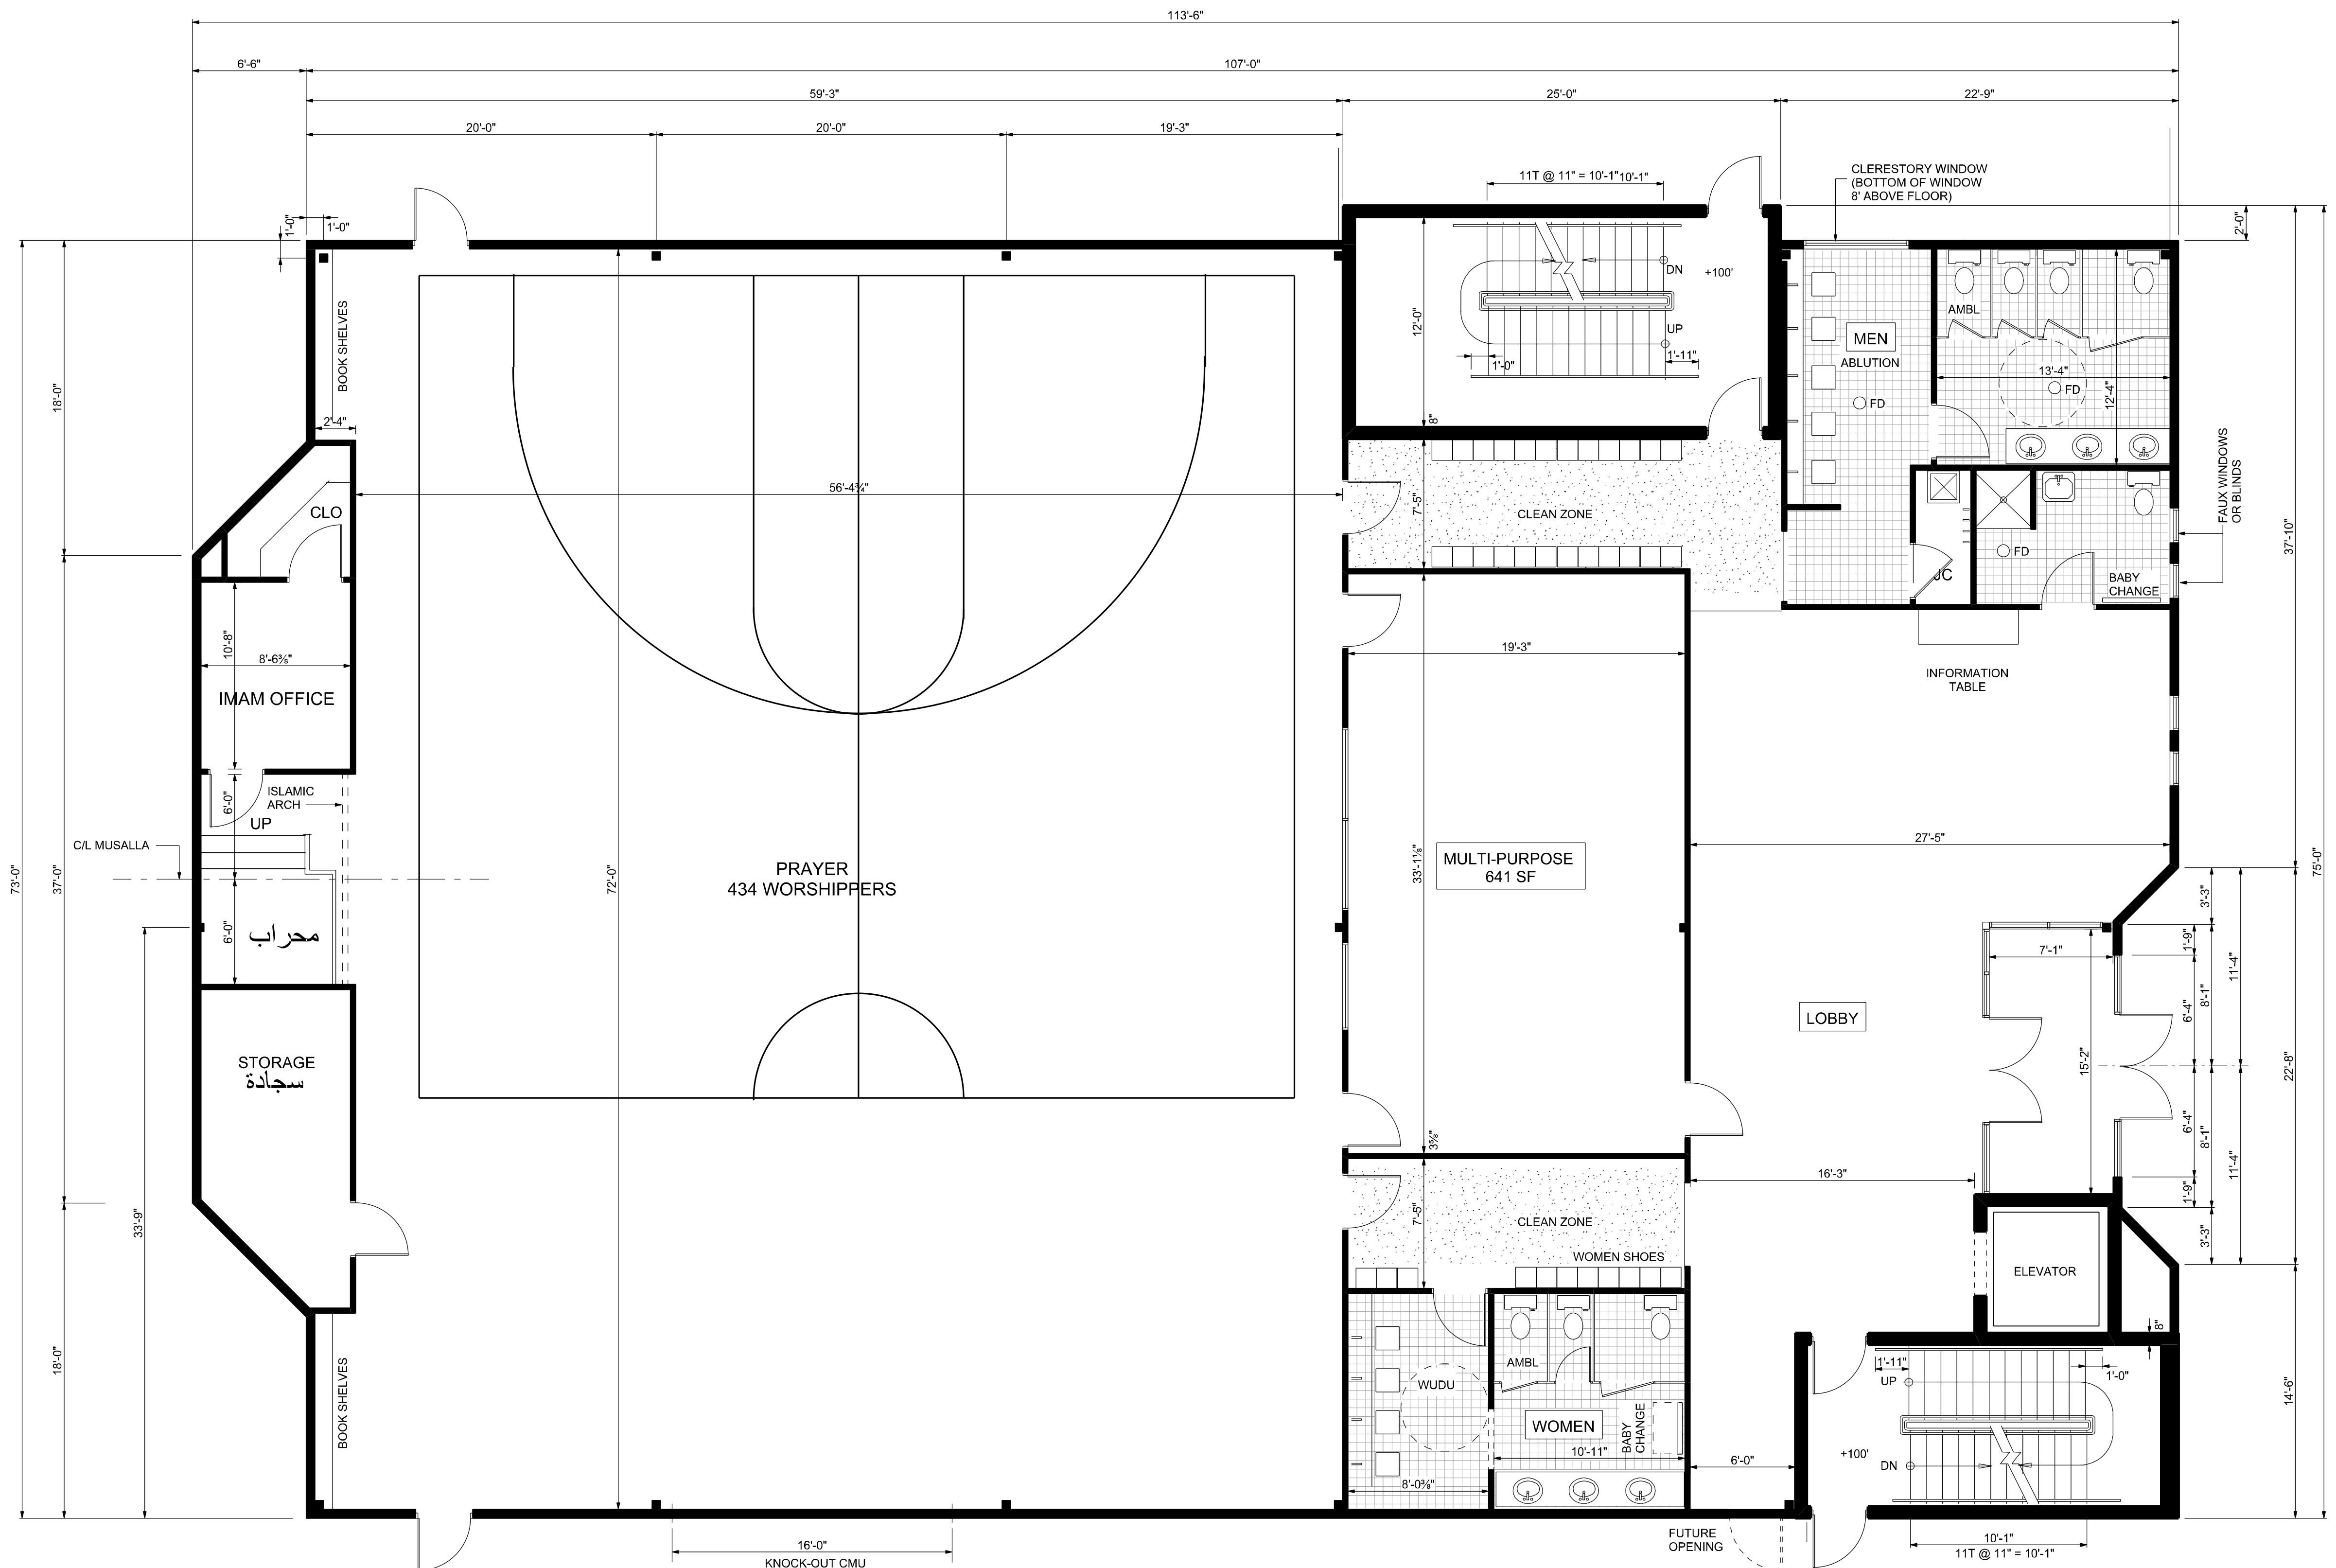


TOTAL SQUARE FOOTAGE TABULATION - PHASE 1	
BASEMENT:	9,613 SF
FIRST FLOOR:	9,613 SF
SECOND FLOOR:	3,180 SF

BASKETBALL - FIRST FLOOR
3/16" = 1'- 0"

Date:	Issue:	Rev #:	Initials:

Freeland Engineering, P.C.
 10814 Courthouse Rd
 Fredericksburg, VA 22408
 Ph: 540.898.3092
 Fax: 877.658.7735
 Web: www.FreelandEngineeringPC.com
 Email: rfreeland@freelandengineeringpc.com

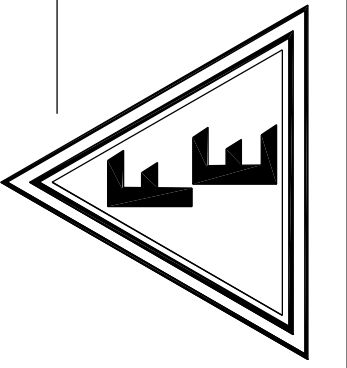

WEST END ISLAMIC CENTER
 GLEN ALLEN, VA

Drawn By:	○
Designed By:	○
Checked By:	○
Project #:	○
Date:	7-18-2017
Issue:	○
Sheet:	○

Sheet No: **A1.2**